


QUICK-ASSOCIATES, P.A.

architects/planners

714 4th merrill street
 Raleigh, nc 27605-1425
 ph (919) 821-2800
 fax (919) 821-2896


CURVE	RADIUS	LENGTH	DELTA	CHORD	CH-BEARING	COURSE	BEARING	DISTANCE
C-1	462.27'	46.89'	5°48'43"	46.87'	S 16°13'49"E	L-1	N 89°10'57"E	30.53'
C-2	1045.67'	281.26'	5°28'39"	280.92'	S 28°51'31"E	L-2	S 27°22'04"W	28.33'
C-3	1045.67'	100.07'	5°28'39"	100.03'	S 23°38'23"E	L-3	S 89°28'11"W	58.43'
C-5	130.54'	51.36'	22°32'34"	51.03'	S 74°10'07"W	L-4	S 02°34'11"W	62.29'

GRAPHIC SCALE
 (IN FEET)
 1 inch = 40 ft.

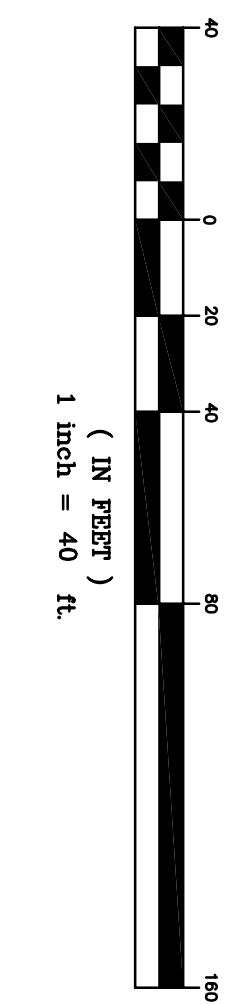


FROM	TO	AREAS (sq-ft)	INLET AREA (sq-ft)	INLET DISCH (cfs)	SLOPE	DIA (in)	LENGTH (ft)	UPPER ELEV (ft)	LOWER ELEV (ft)	UPSTREAM ELEV (ft)	TOC
A1	A2	CURB INLET	0.14	0.9	0.0003	15	66	818.00	810.00	823.70	TOC
A2	A4	CURB INLET	0.15	1.0	0.0004	18	151	818.00	810.00	822.50	TOC
A4	D/A8	CURB INLET	0.24	2.2	0.0014	18	137	809.80	808.50	818.00	TOC
A8	A9	CURB INLET	1.22	7.9	0.0020	24	37	802.80	801.80	809.50	TOC
A11	A12	CURB INLET	0.89	0.8	0.0008	24	152	801.00	800.84	809.50	TOC
A12	A13	CURB INLET	0.84	0.1	0.0008	24	125	800.04	798.10	809.80	TOC
A13	A15	CURB INLET	0.19	1.2	0.0004	24	55	791.90	788.80	808.40	TOC
A3	A4	CURB INLET	0.35	2.3	0.0017	15	104	813.50	810.20	818.70	TOC
A5	A7	CURB INLET	0.05	0.3	0.0011	15	66	811.00	810.20	818.80	TOC
A7	A7	CURB INLET	0.22	1.4	0.0012	15	33	811.00	810.00	816.20	TOC
A7	D/A8	CURB INLET	0.22	1.4	0.0010	15	144	803.80	803.10	810.20	TOC
M/A10	A11	JUNCTION MANHOLE	1.81	1.7	0.0002	24	107	802.46	801.90	812.00	TOC
A13	A14	CURB INLET	1.02	6.6	0.0004	15	73	797.00	792.30	806.30	TOC

NOTE: TOC REPRESENTS TOP OF CURB ELEVATIONS. ALL OTHERS ARE TOP OF FIN.

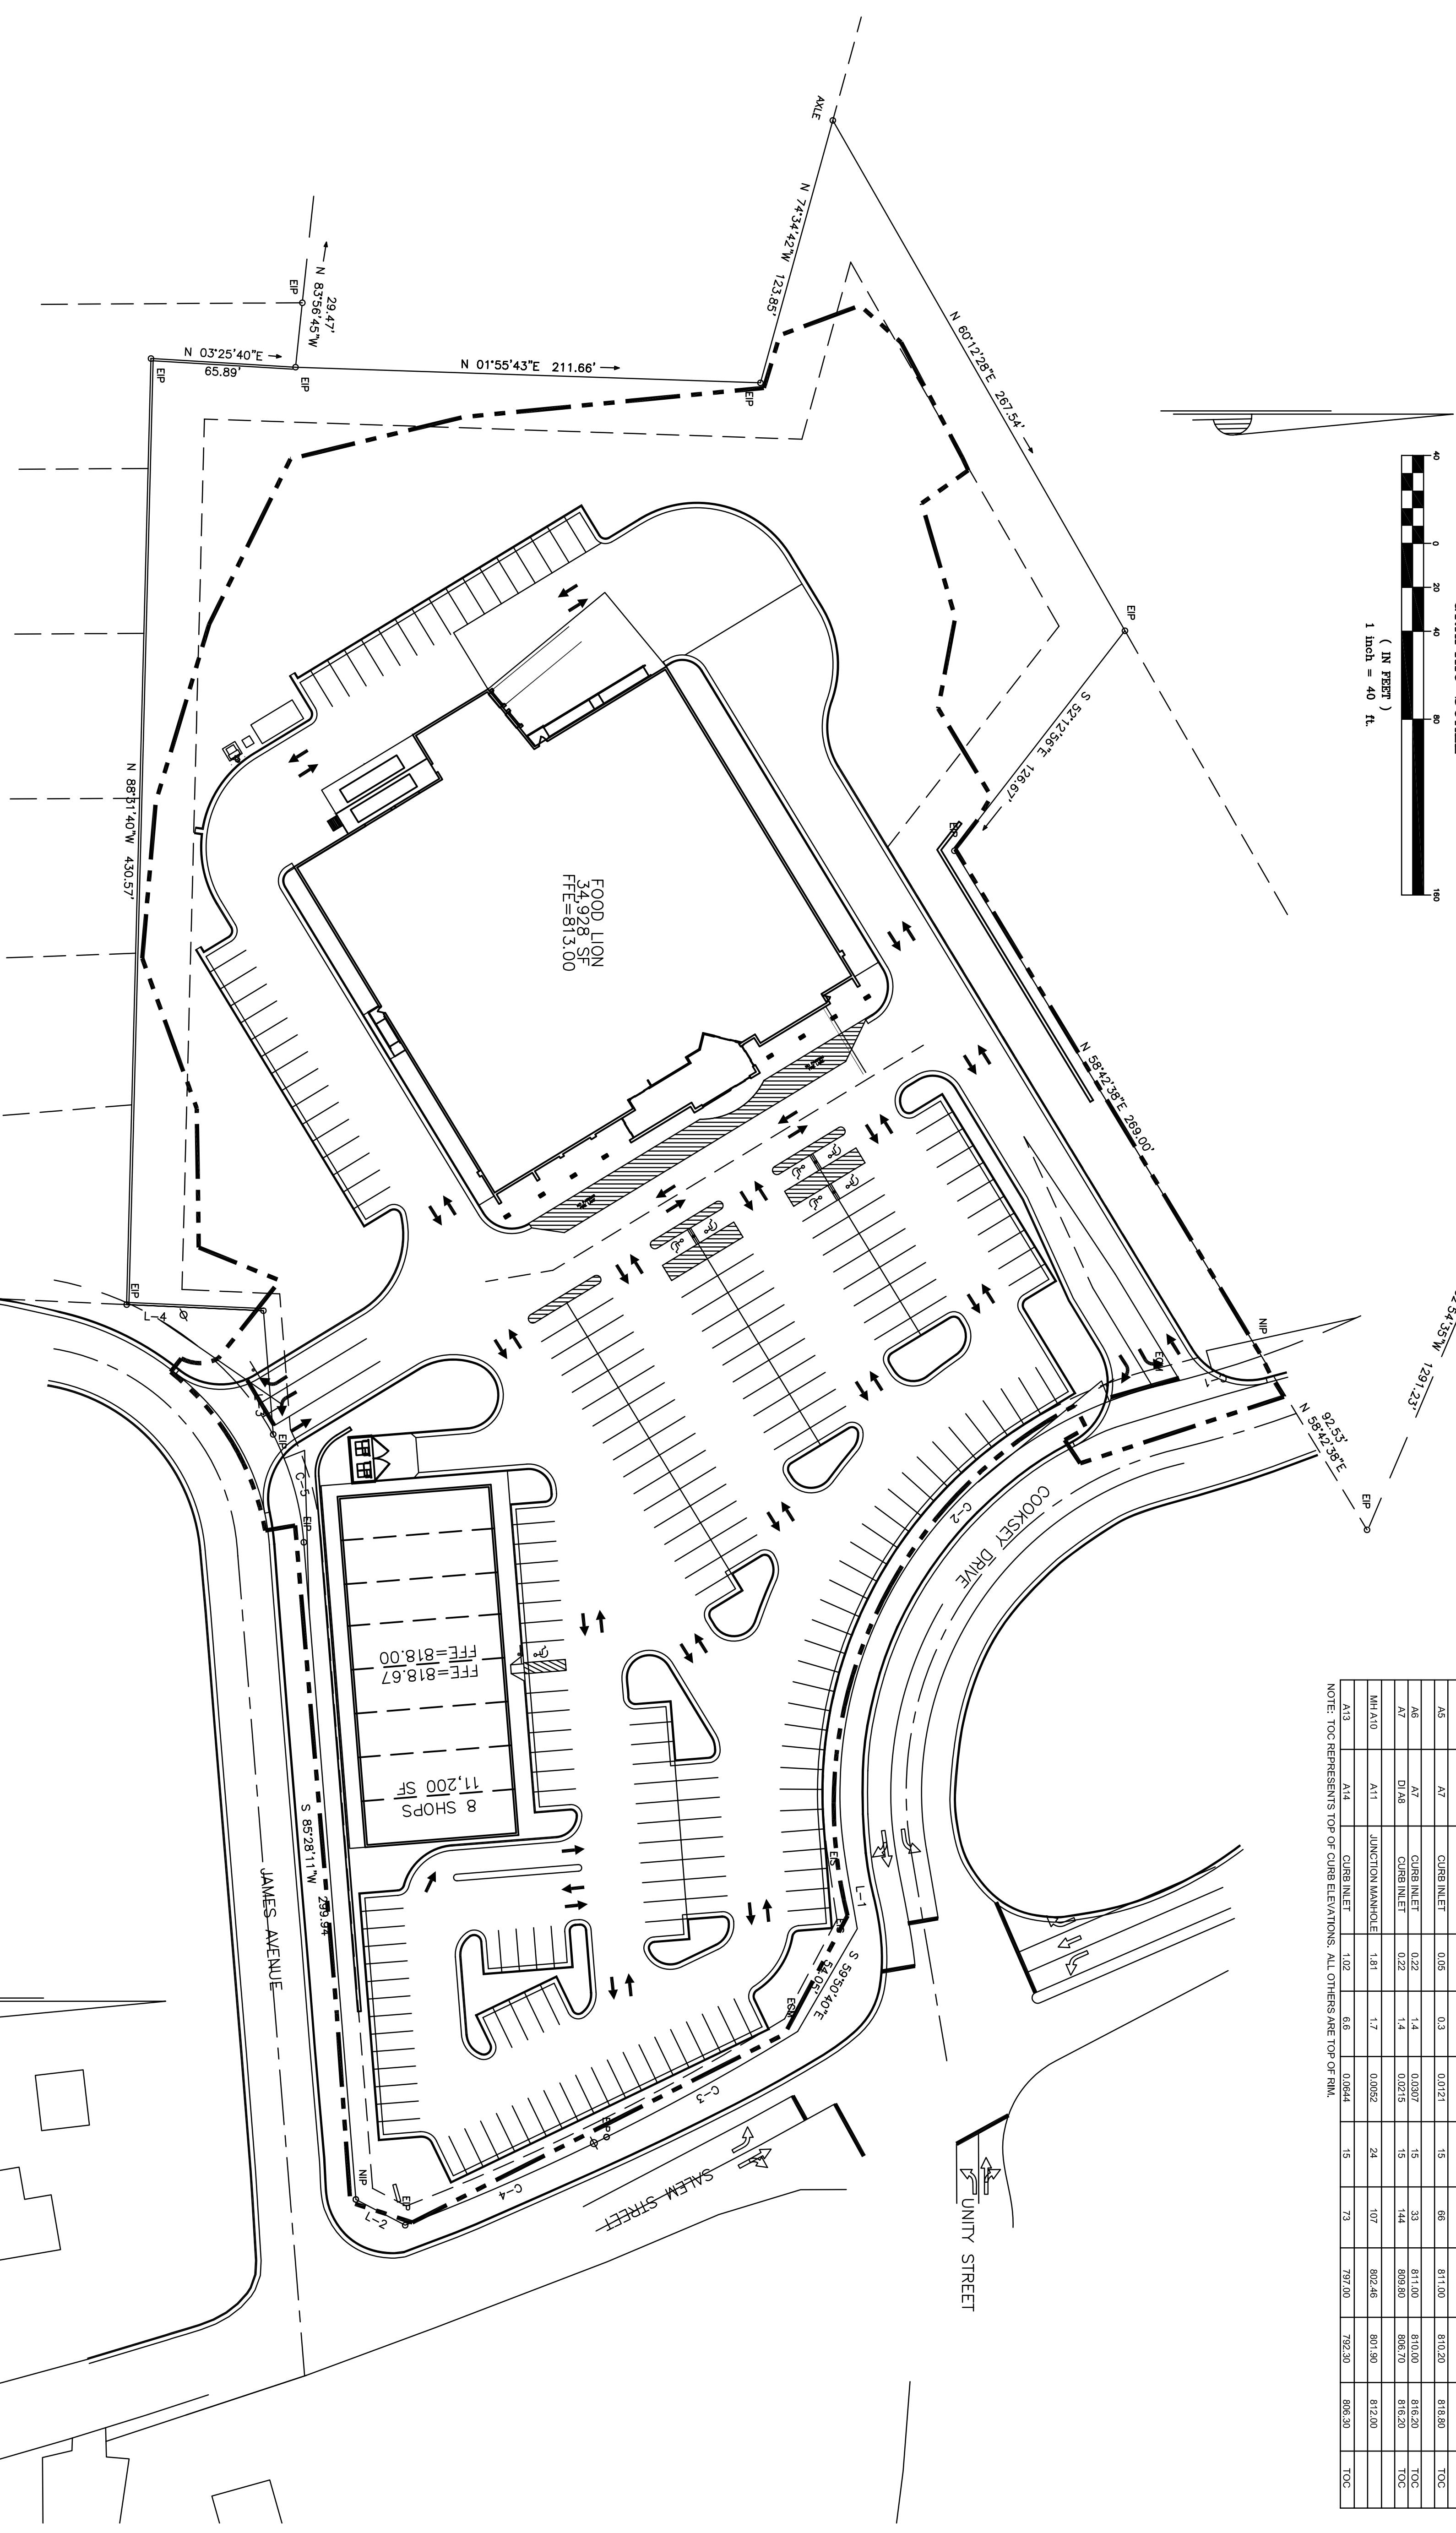

FOOD LION
 34,928 SF
 FFE=813.00

8 SHOPS
 11,200 SF
 FFE=818.67

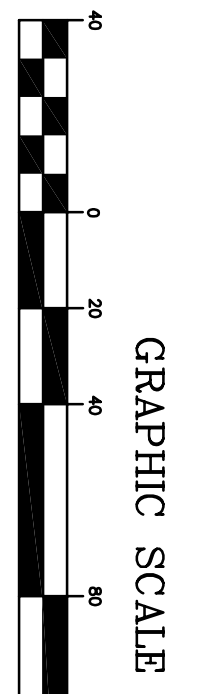

GRAPHIC SCALE
 (IN FEET)
 1 inch = 40 ft.

1 LEASING PLAN
 1" = 40'-0"

SALEM STREET STATION SHOPPING CENTER

Salem Street
 Thomasville, North Carolina
 Barnett Properties, LLC

issue date:
 19 JUNE 2008 - LEASING PLAN UPDATED

THIS DRAWING AND THE DESIGN IT SHOWS ARE THE PROPERTY OF QUICK-ASSOCIATES, P.A. NO REPRODUCTION, COPYING OR OTHER USE OF THIS DRAWING WITHOUT THEIR WRITTEN AND EXPLICIT CONSENT IS PROHIBITED AND SUBJECT TO LEGAL ACTION.

© COPYRIGHT 2008
 QUICK-ASSOCIATES, P.A.
 project 10613.00
 dwg. by GS
 ckd. by DCE
 content
 LEASING PLAN

NOT FOR CONSTRUCTION
 sheet
 LP.1
 1 of 1